


1. PIANTA PIANO TERRA 1:100

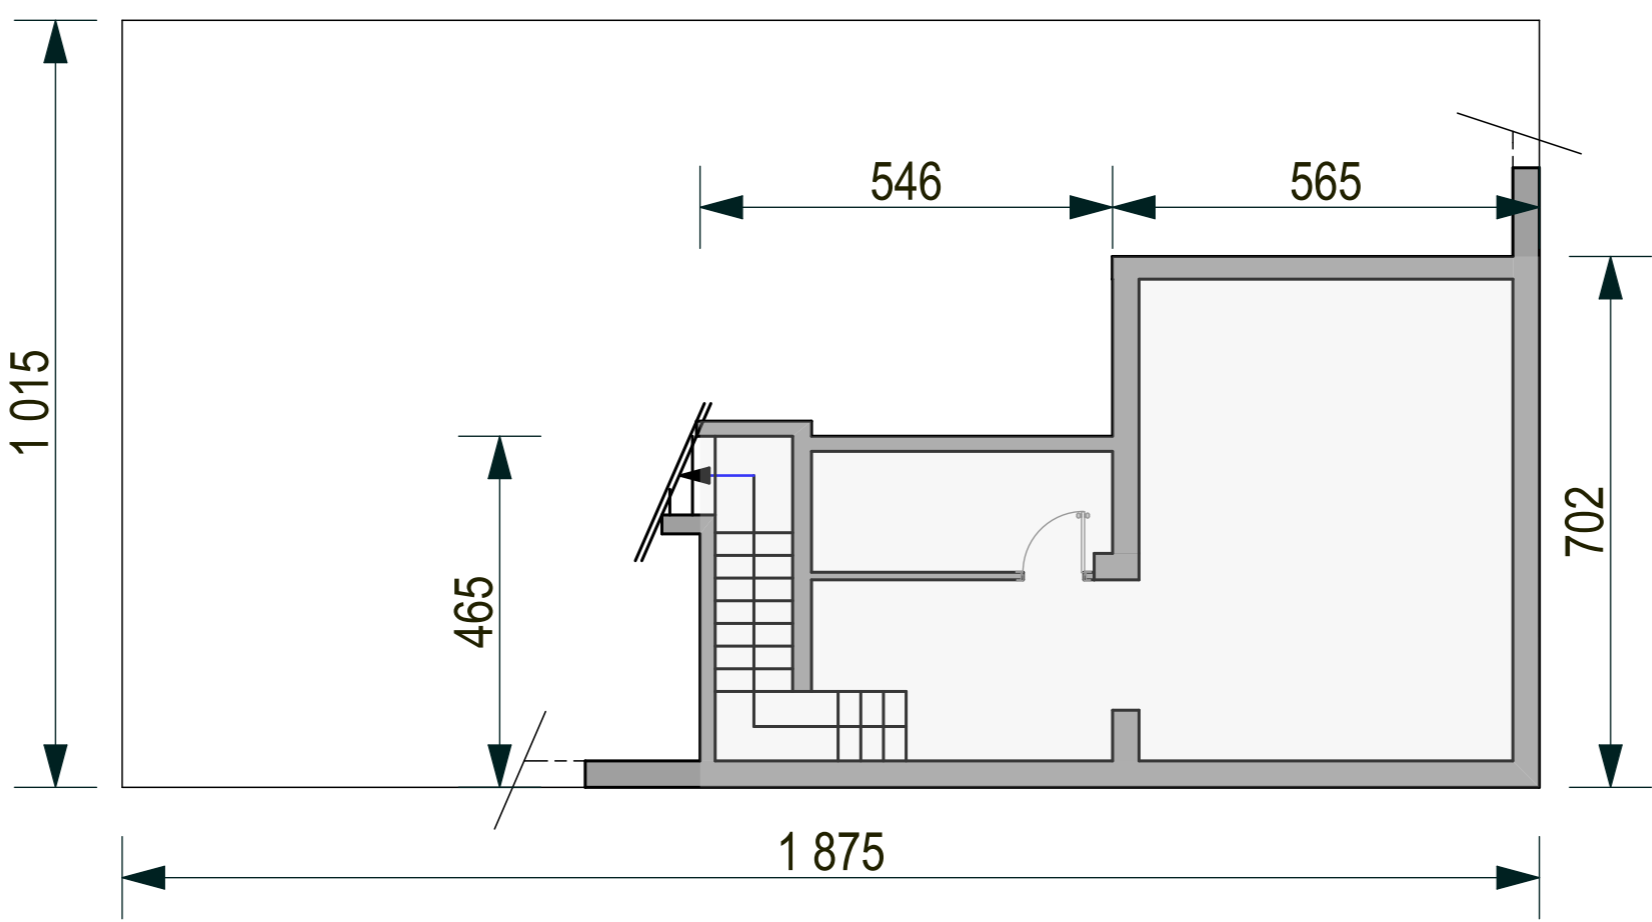

1. PIANO INTERRATO 1:100